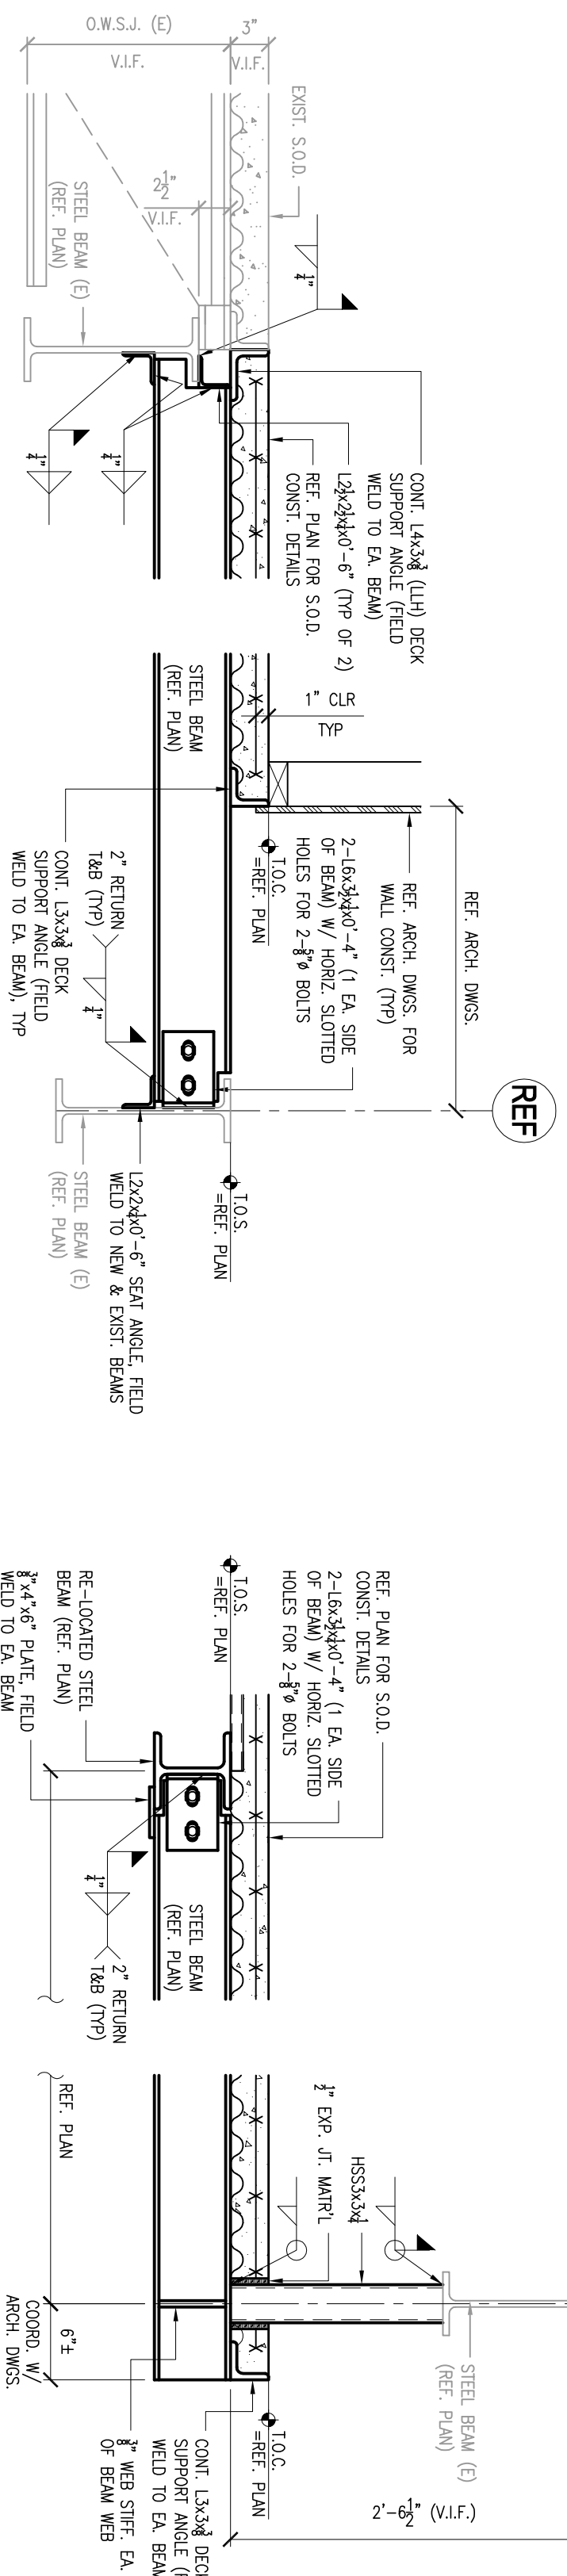
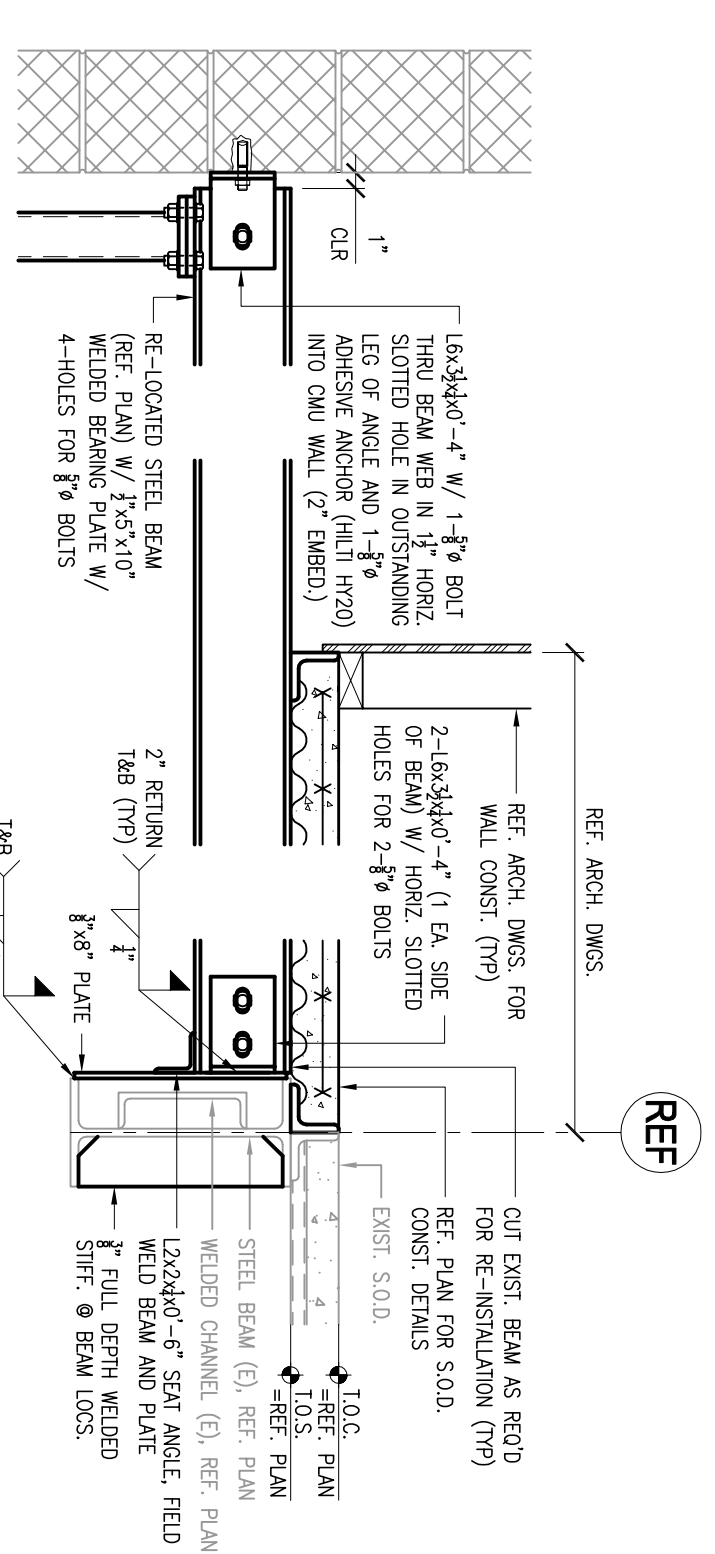

THEATER FLOOR FRAMING PLAN
 SCALE: 1"=1'-0"

NOTES:
 1. NEW SLAB-ON-DECK TO BE 3" (TOTAL DEPTH) CONCRETE OVER EXISTING SLAB.
 2. ALL EXIST. DIMENSIONS TO BE FIELD CENTERED BY CONTRACTOR.
 3. T.O.S. ELEV. = 114'-5" (UNCL. ON PLAN BY 4"). V.L.F.



SECTION A-A
SCALE: 1"=1'-0"

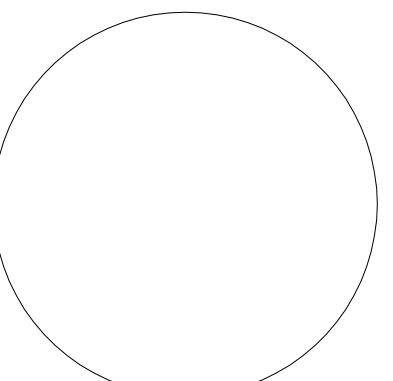
SECTION B-B
SCALE: 1"=1'-0"



SECTION C-C
SCALE: 1"=1'-0"

REVISION LOG	DATE	DESCRIPTION	REV.

ENGINEER STAMP


 ENGINEER OF RECORD
JIM HARDY, PE

PROJECT

BEN & JERRY'S THEATER
 WATERBURY VERMONT

DRAWING TITLE

STRUCTURAL FRAMING PLAN & DETAILS

PROJECT ENGINEER: **JARED WAITE**
 ENGINEER OF RECORD: **TIM HARDY**

PROJECT CDD:
 PROJECT NUMBER: **06070.00**

SCALE:
 DATE: **JANUARY 9, 2007**

AS NOTED
 DRAWING NUMBER: **S1.1**
 REVISION:
 REV:

CONSTRUCTION SET
1/24/07