




BRACED FRAME ELEVATION ALONG GRIDS 1 & 4"
SCALE: 1/4"=1'-0"

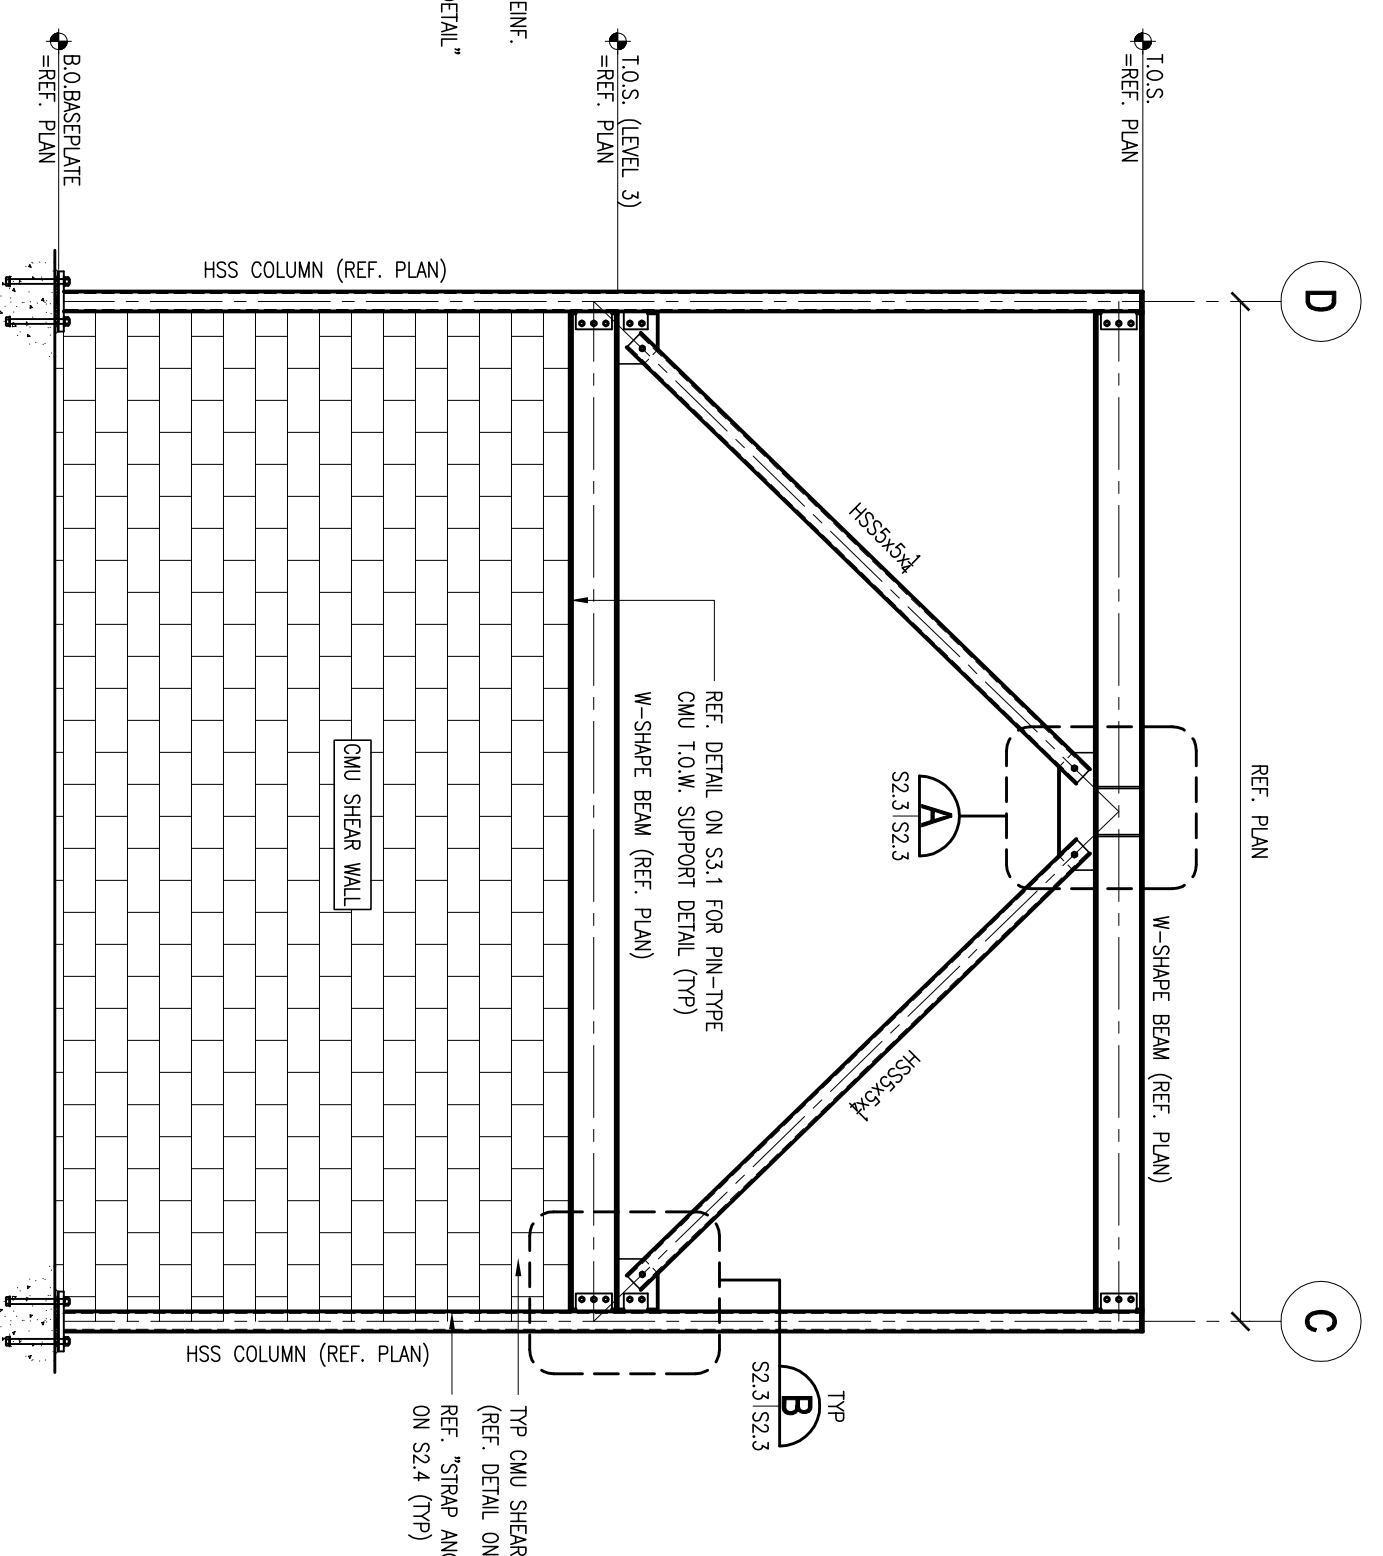


BRACED FRAME ELEVATION ALONG GRIDS A & E"
SCALE: 1/4"=1'-0"

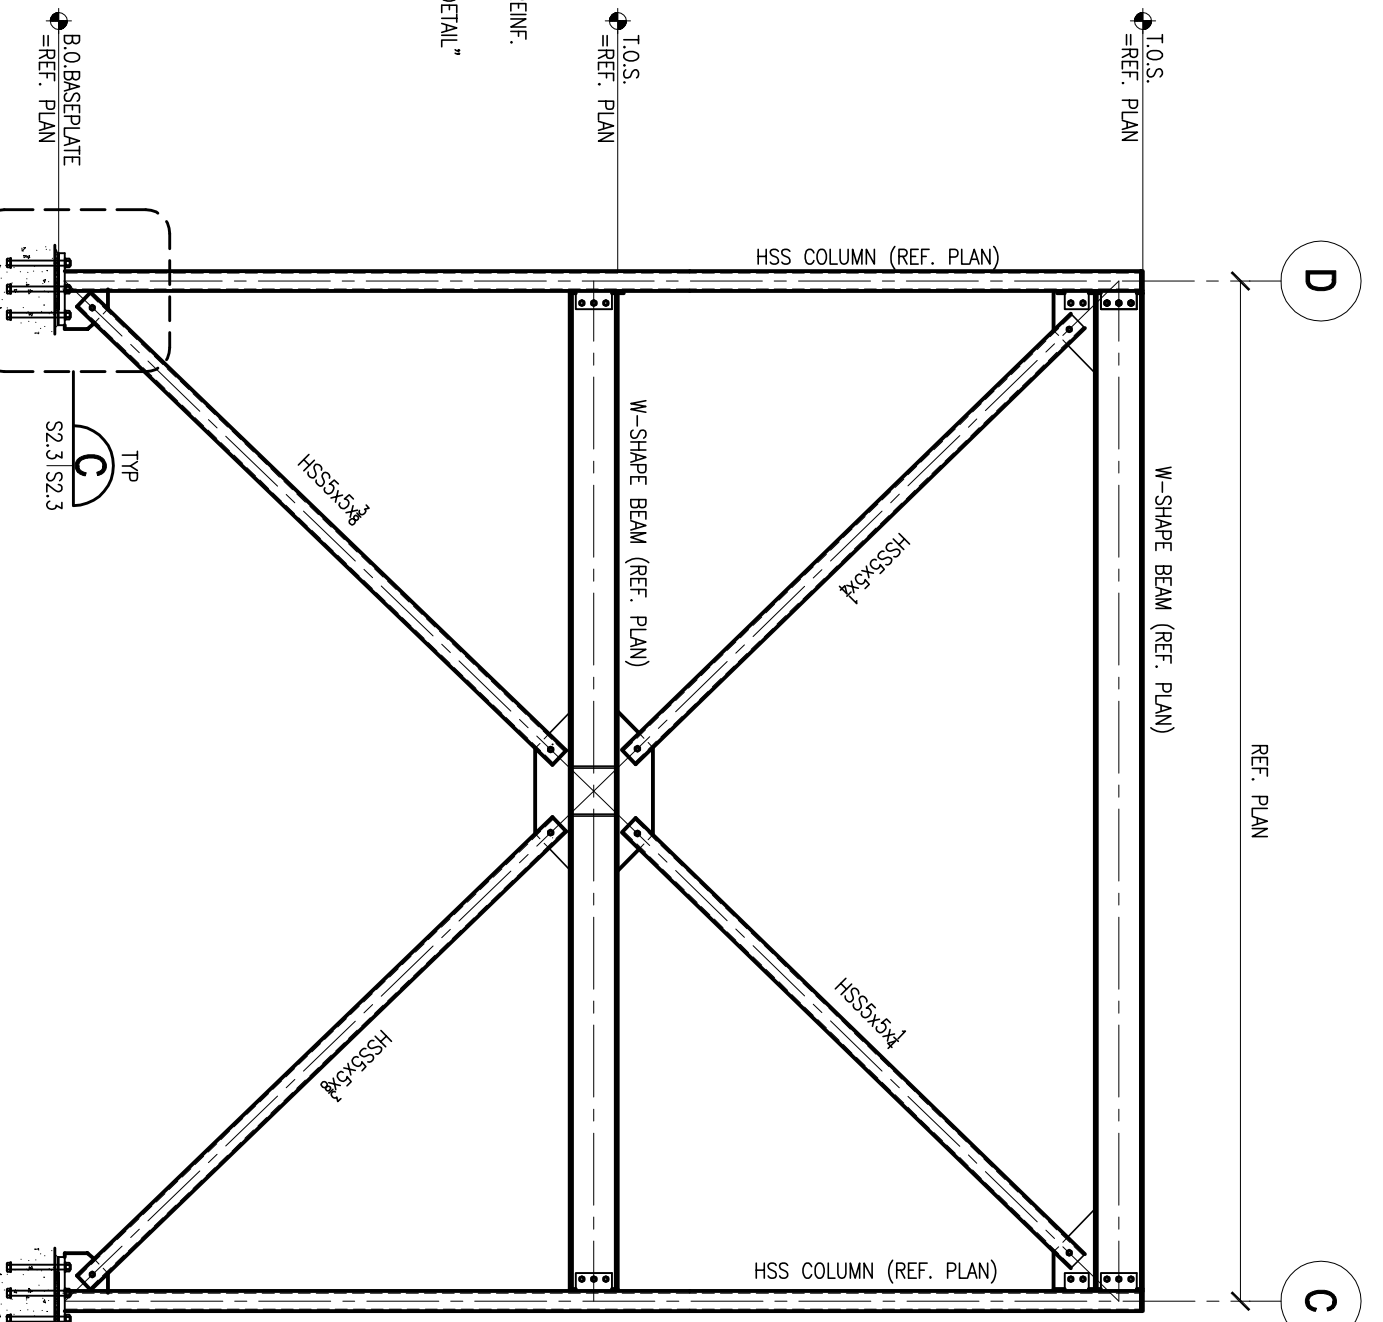


BRACED FRAME ELEVATION ALONG GRID 6"
SCALE: 1/4"=1'-0"

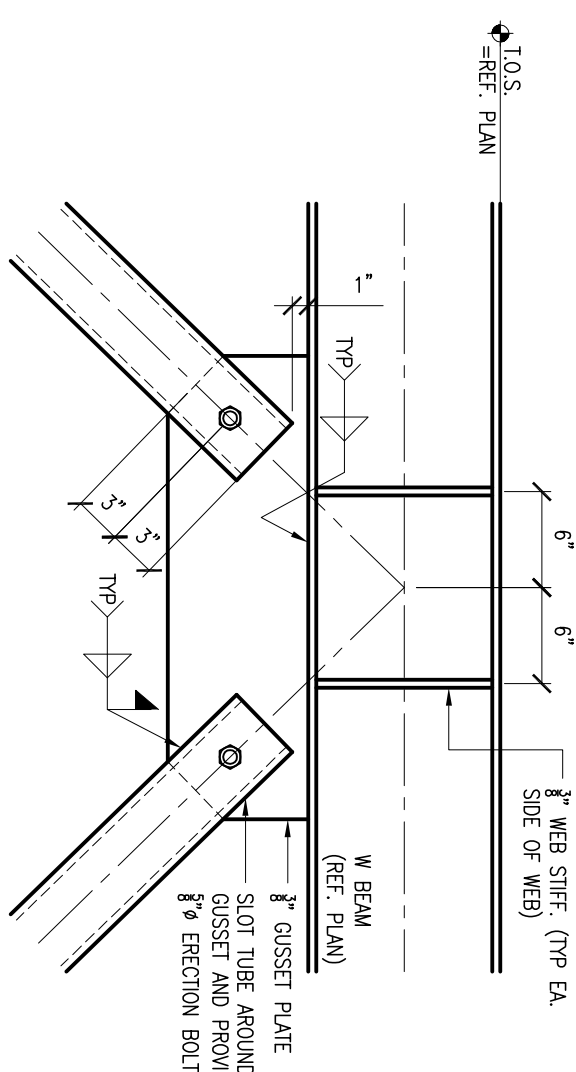


A DETAIL
SCALE: 1/2"=1'-0"

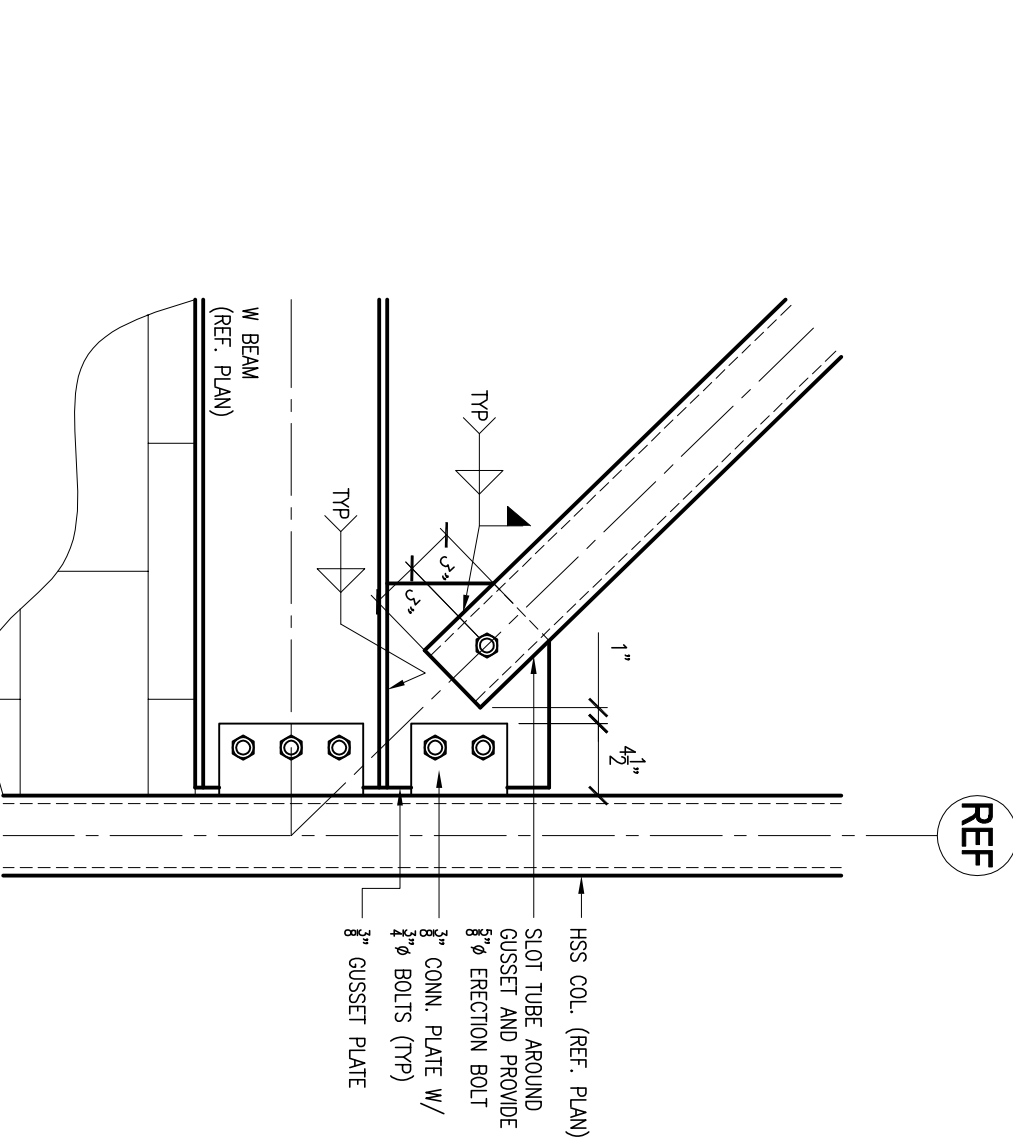


B DETAIL
SCALE: 1/2"=1'-0"

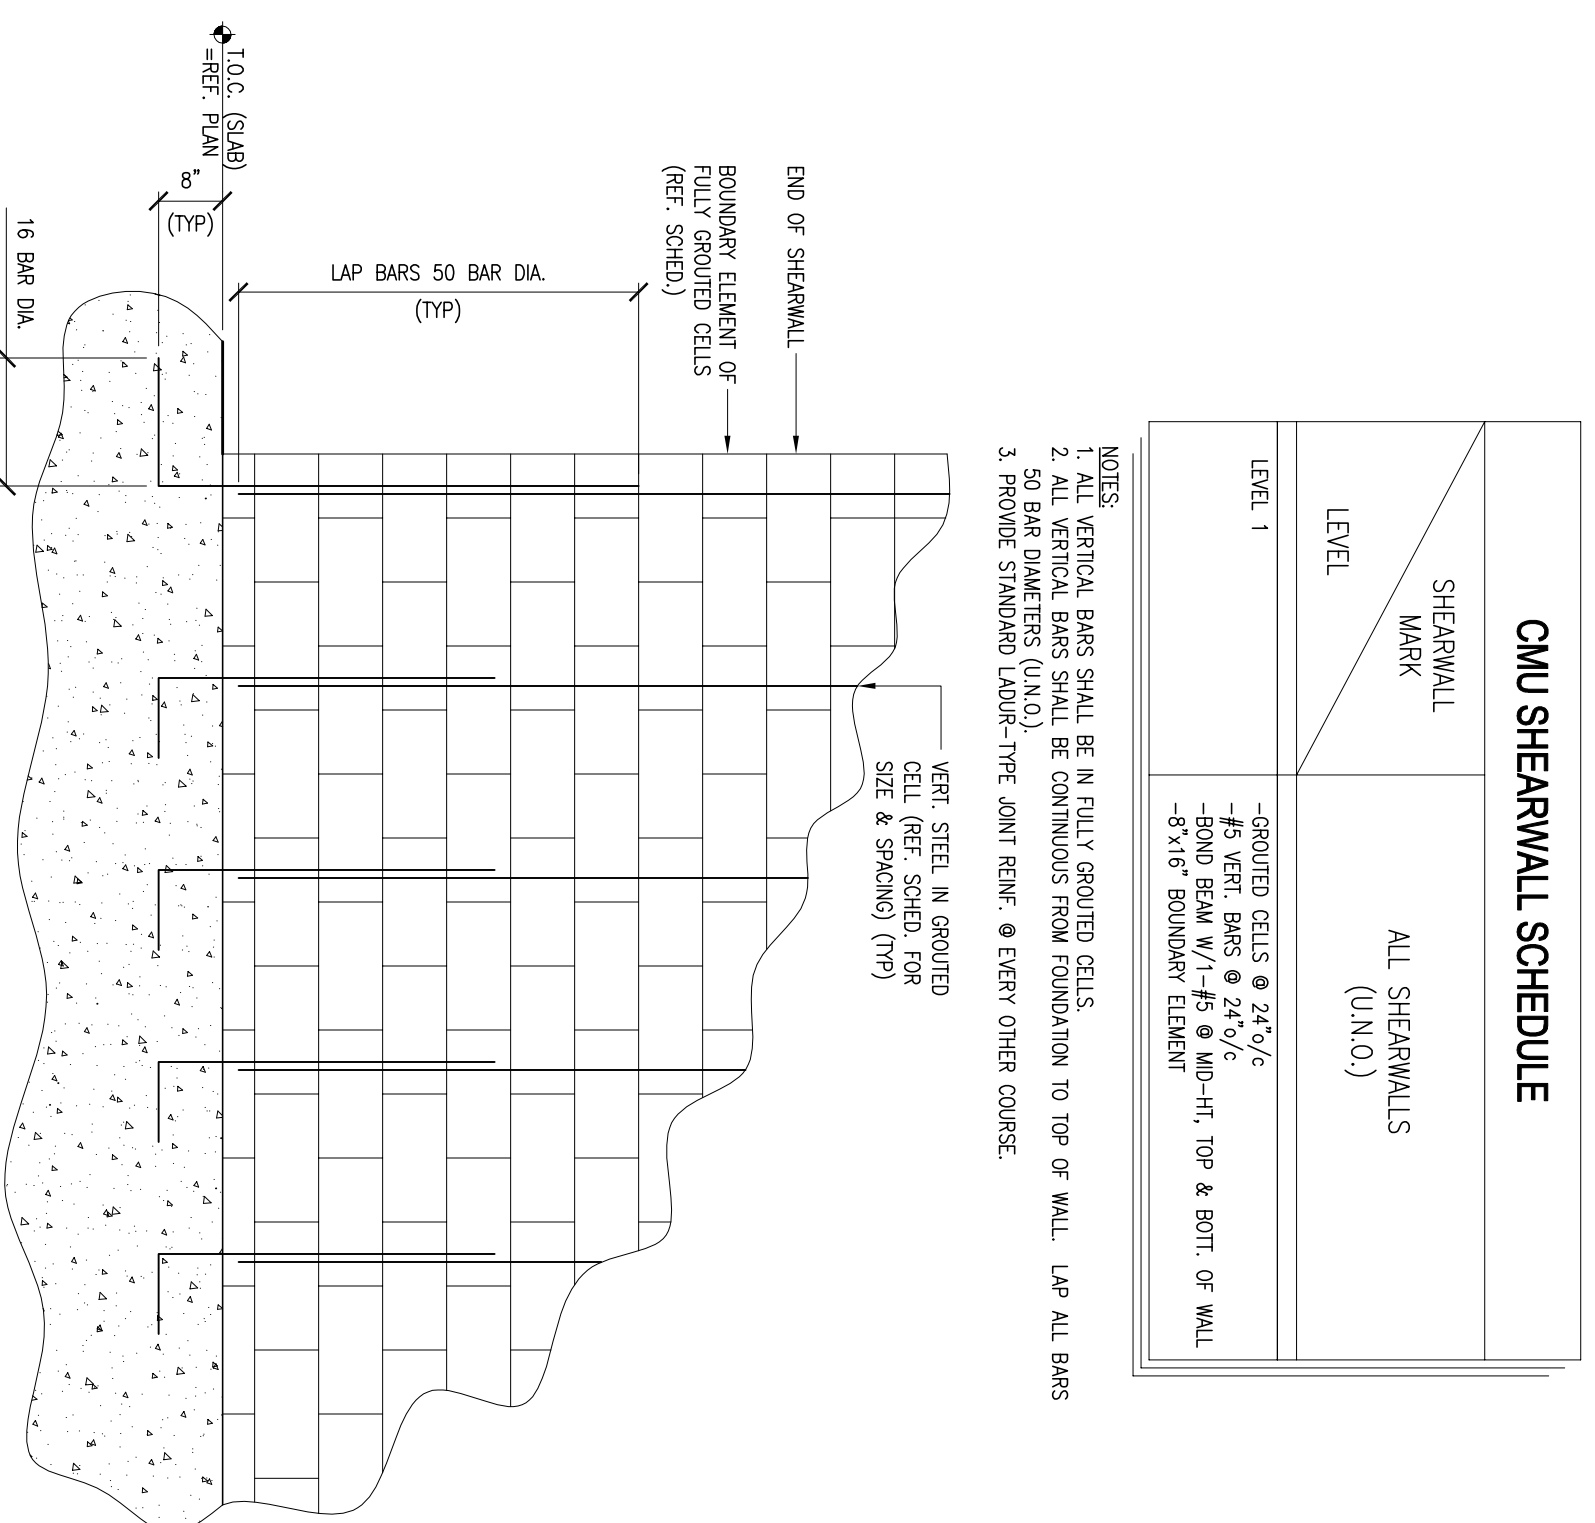


TYPICAL CMU SHEARWALL DETAIL (ELEVATION)
SCALE: N.T.S.

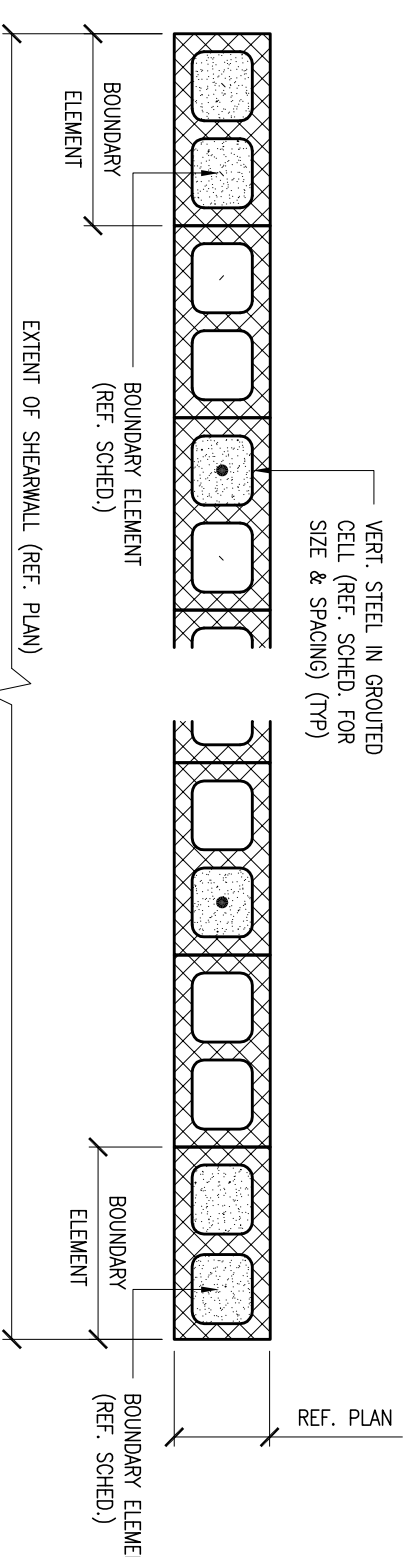


TYPICAL CMU SHEARWALL DETAIL (PLAN)
SCALE: N.T.S.

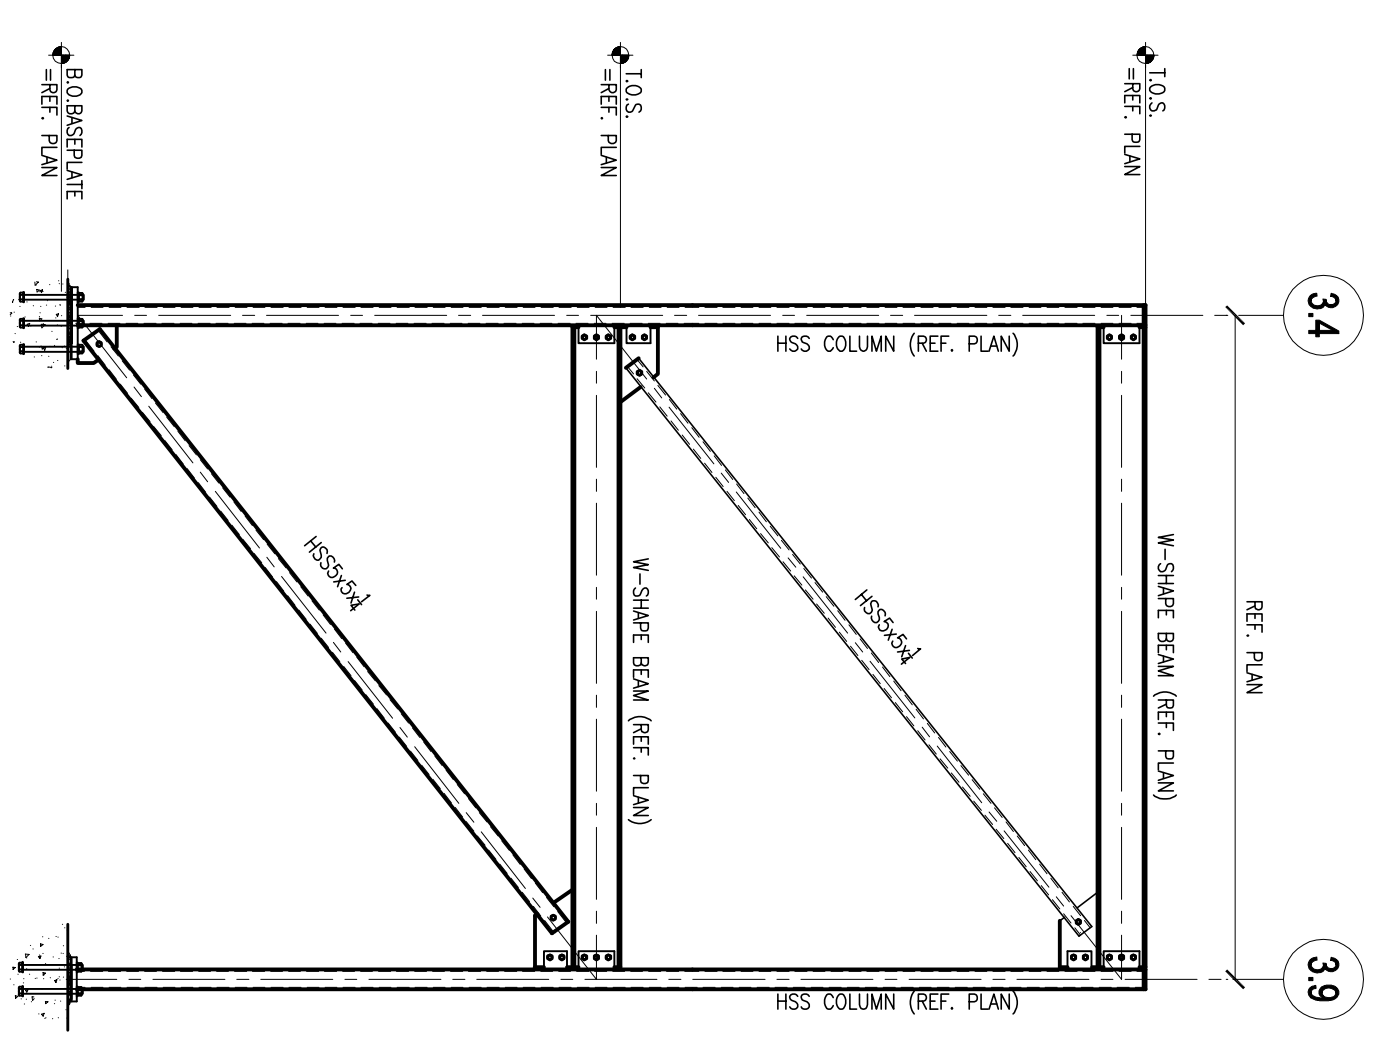

BRACED FRAME ELEVATION ALONG GRIDS H 2 & M 9"
SCALE: 1/4"=1'-0"

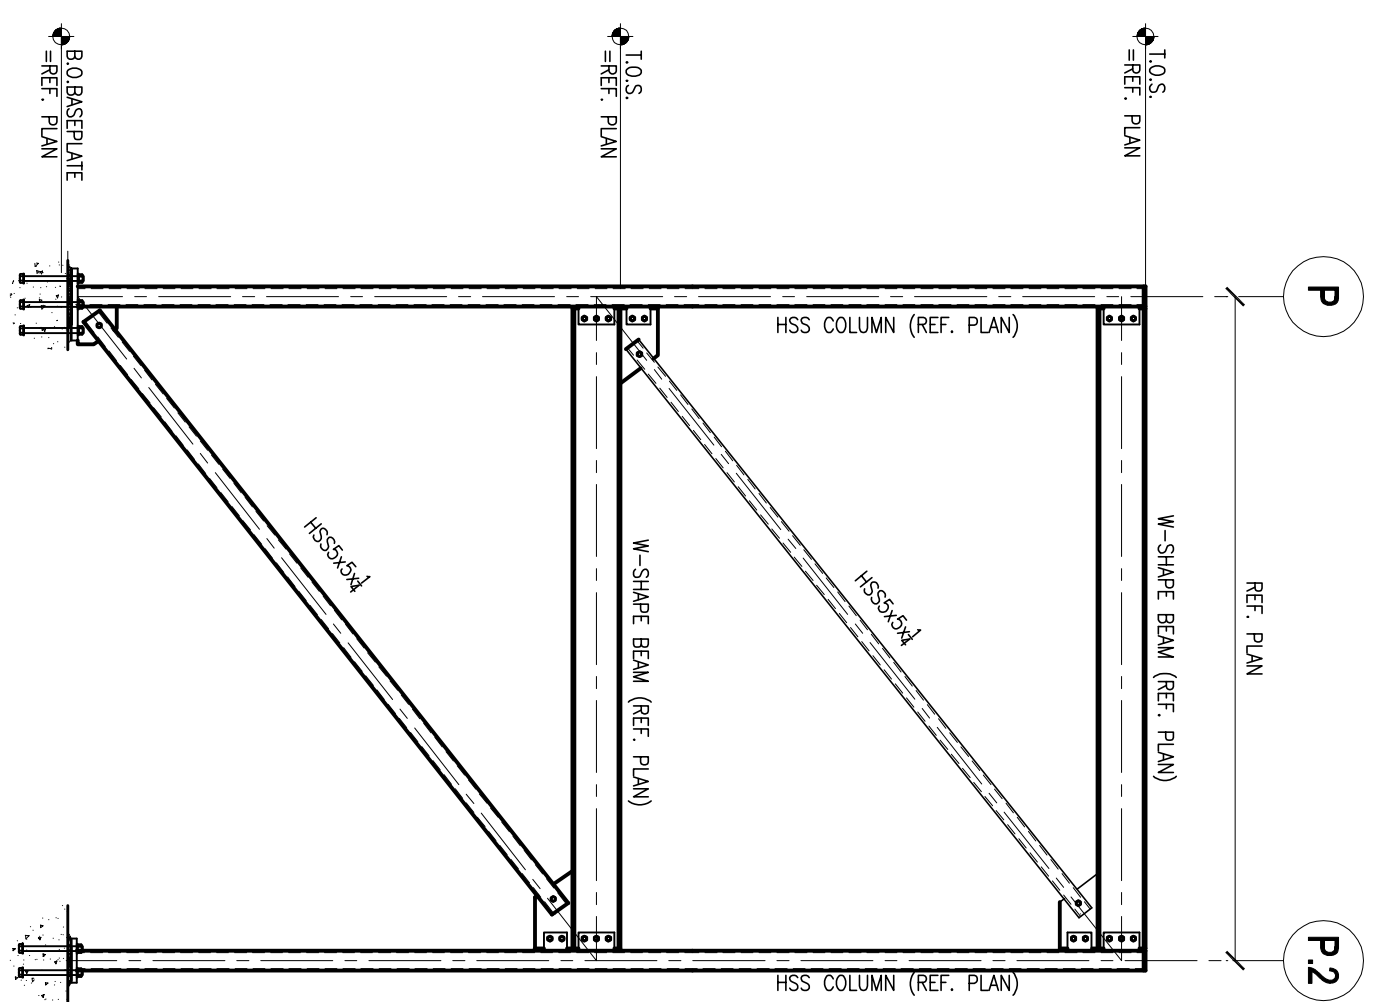

BRACED FRAME ELEVATION ALONG GRIDS H 2 & M 9"
SCALE: 1/4"=1'-0"

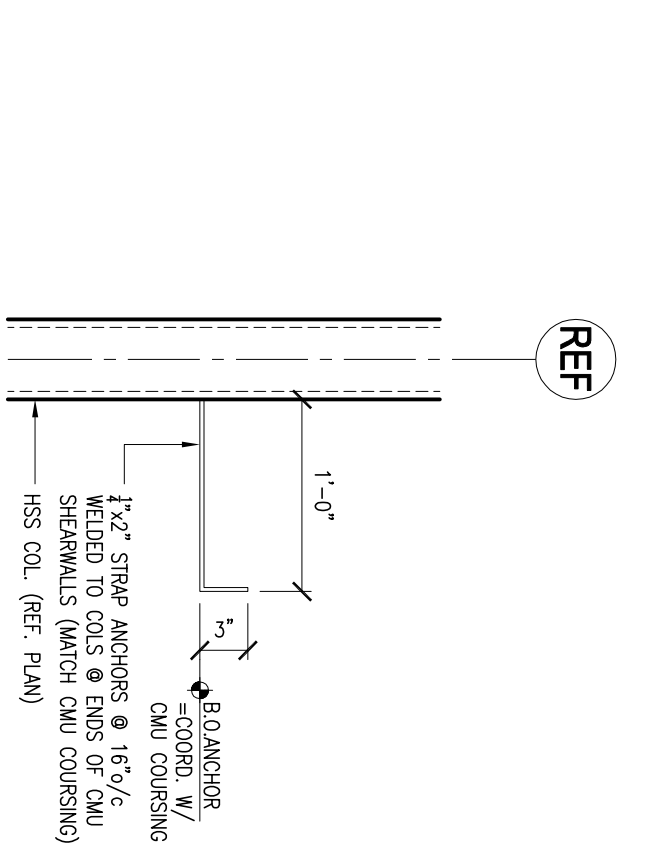

STRAP ANCHOR DETAIL
SCALE: N.T.S.

ISSUED FOR CONSTRUCTION
5/29/07

SUBMISSION LOG

DATE	DESCRIPTION	REV.
5/29/07	CONSTRUCTION SET	2
4/16/07	BID & PERMIT DWGS	--
DATE	DESCRIPTION	REV.

ENGINEER STAMP

ENGINEER OF RECORD
TIM HARDY, PE



PROJECT
WEATHERSFIELD
SCHOOL ADDITION
WEATHERSFIELD, VERMONT

DRAWING TITLE
STRUCTURAL
SECTIONS

PROJECT ENGINEER ENGINEER OF RECORD
TIM HARDY TIM HARDY

PROJECT CMO PROJECT NUMBER
STACE DOUGHERTY 07013.00

SCALE DATE
AS NOTED MAY 29, 2007

DRAWING NUMBER REVISION
S2.4 2